


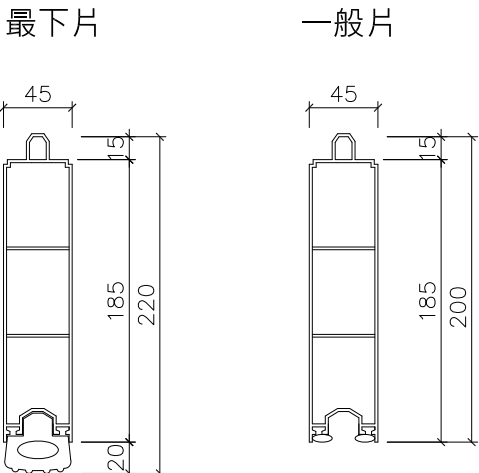
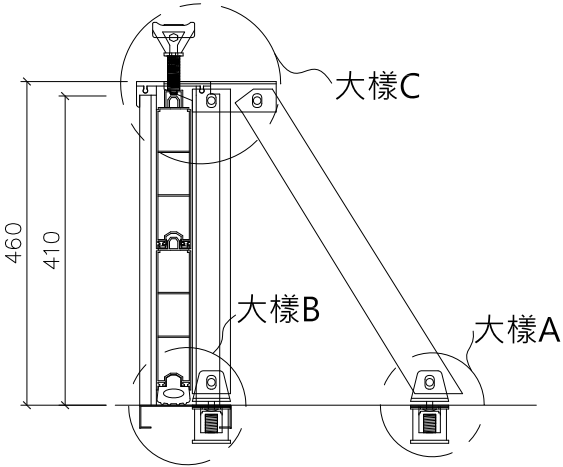


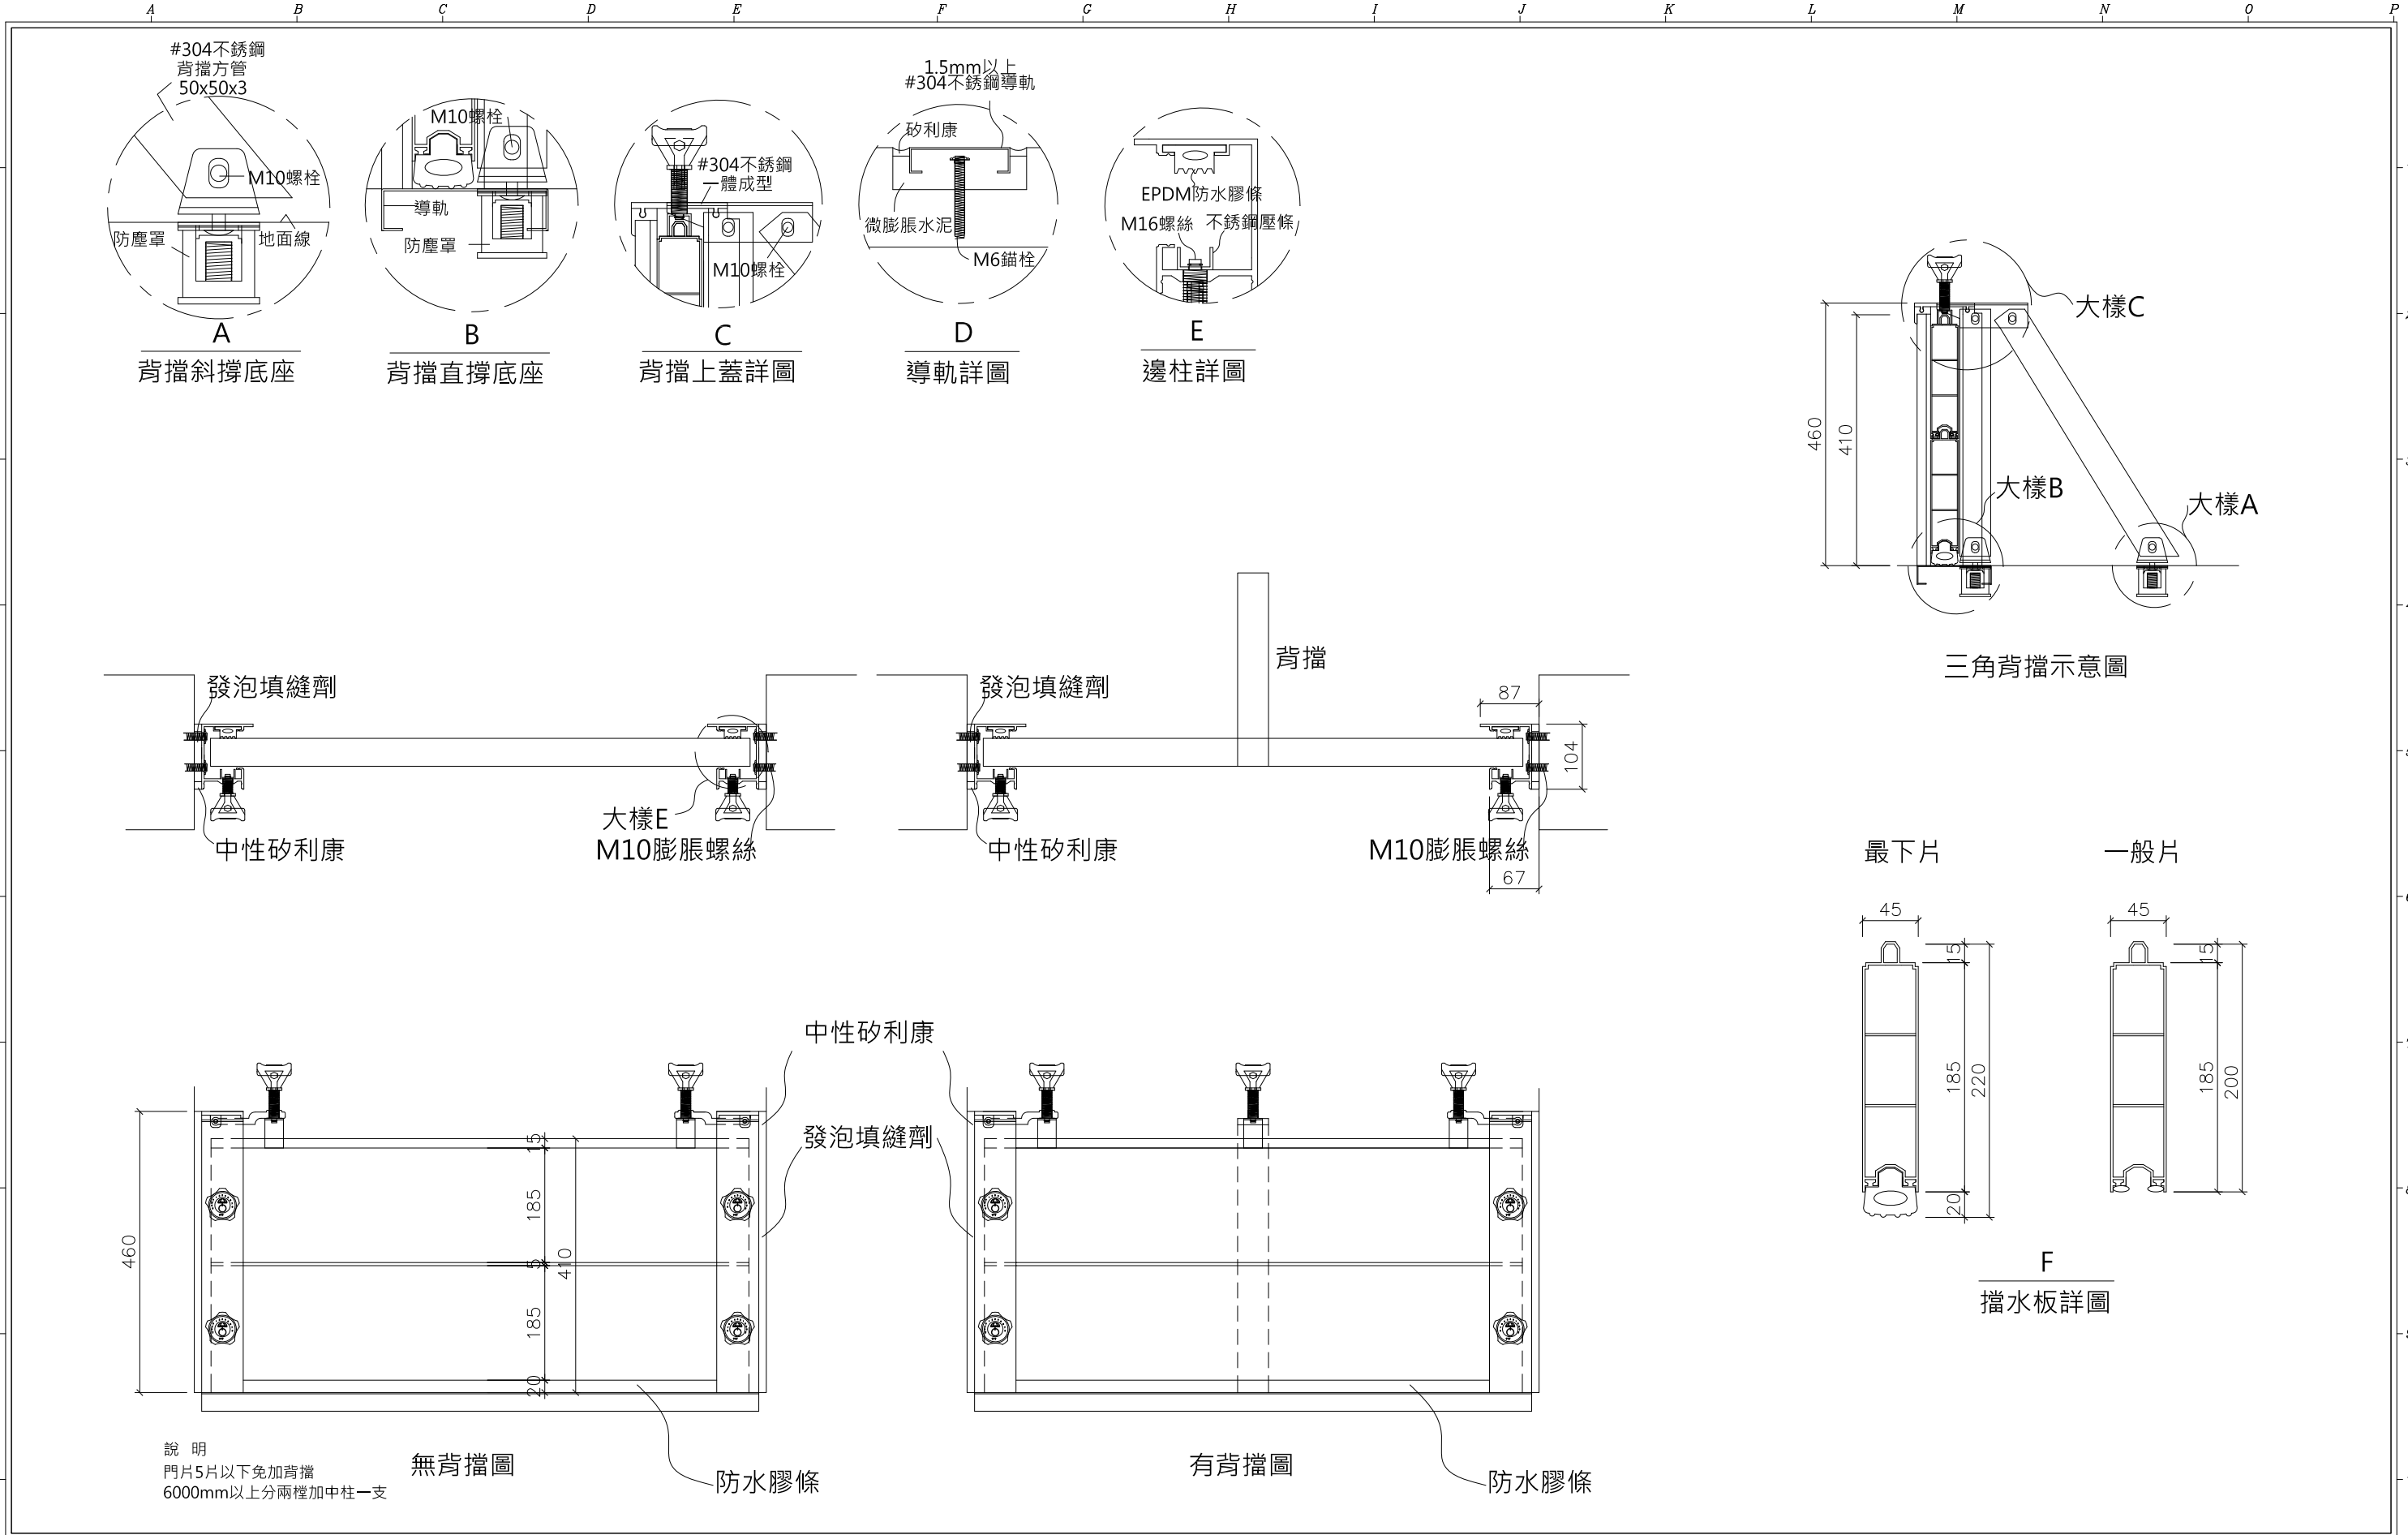

工程編號			校正記錄			REVISION			OWNER			PROJECT TITLE			DRAWING DATE		CHECKED BY		APPROVED BY	
— — —			1						ARCHITECT			NAME OF PRODUCT			2015.07.01					
— — —			2						GENERAL CONTRACTOR			NAME OF PRODUCT			DRAWN BY					
— — —			3									NAME OF DRAWING			Edward				DATE	
— — —															PERSON IN CHARGE					
— — —															QUANTITY		SCALE		DRAWING NO	
															mm		1/10		1	

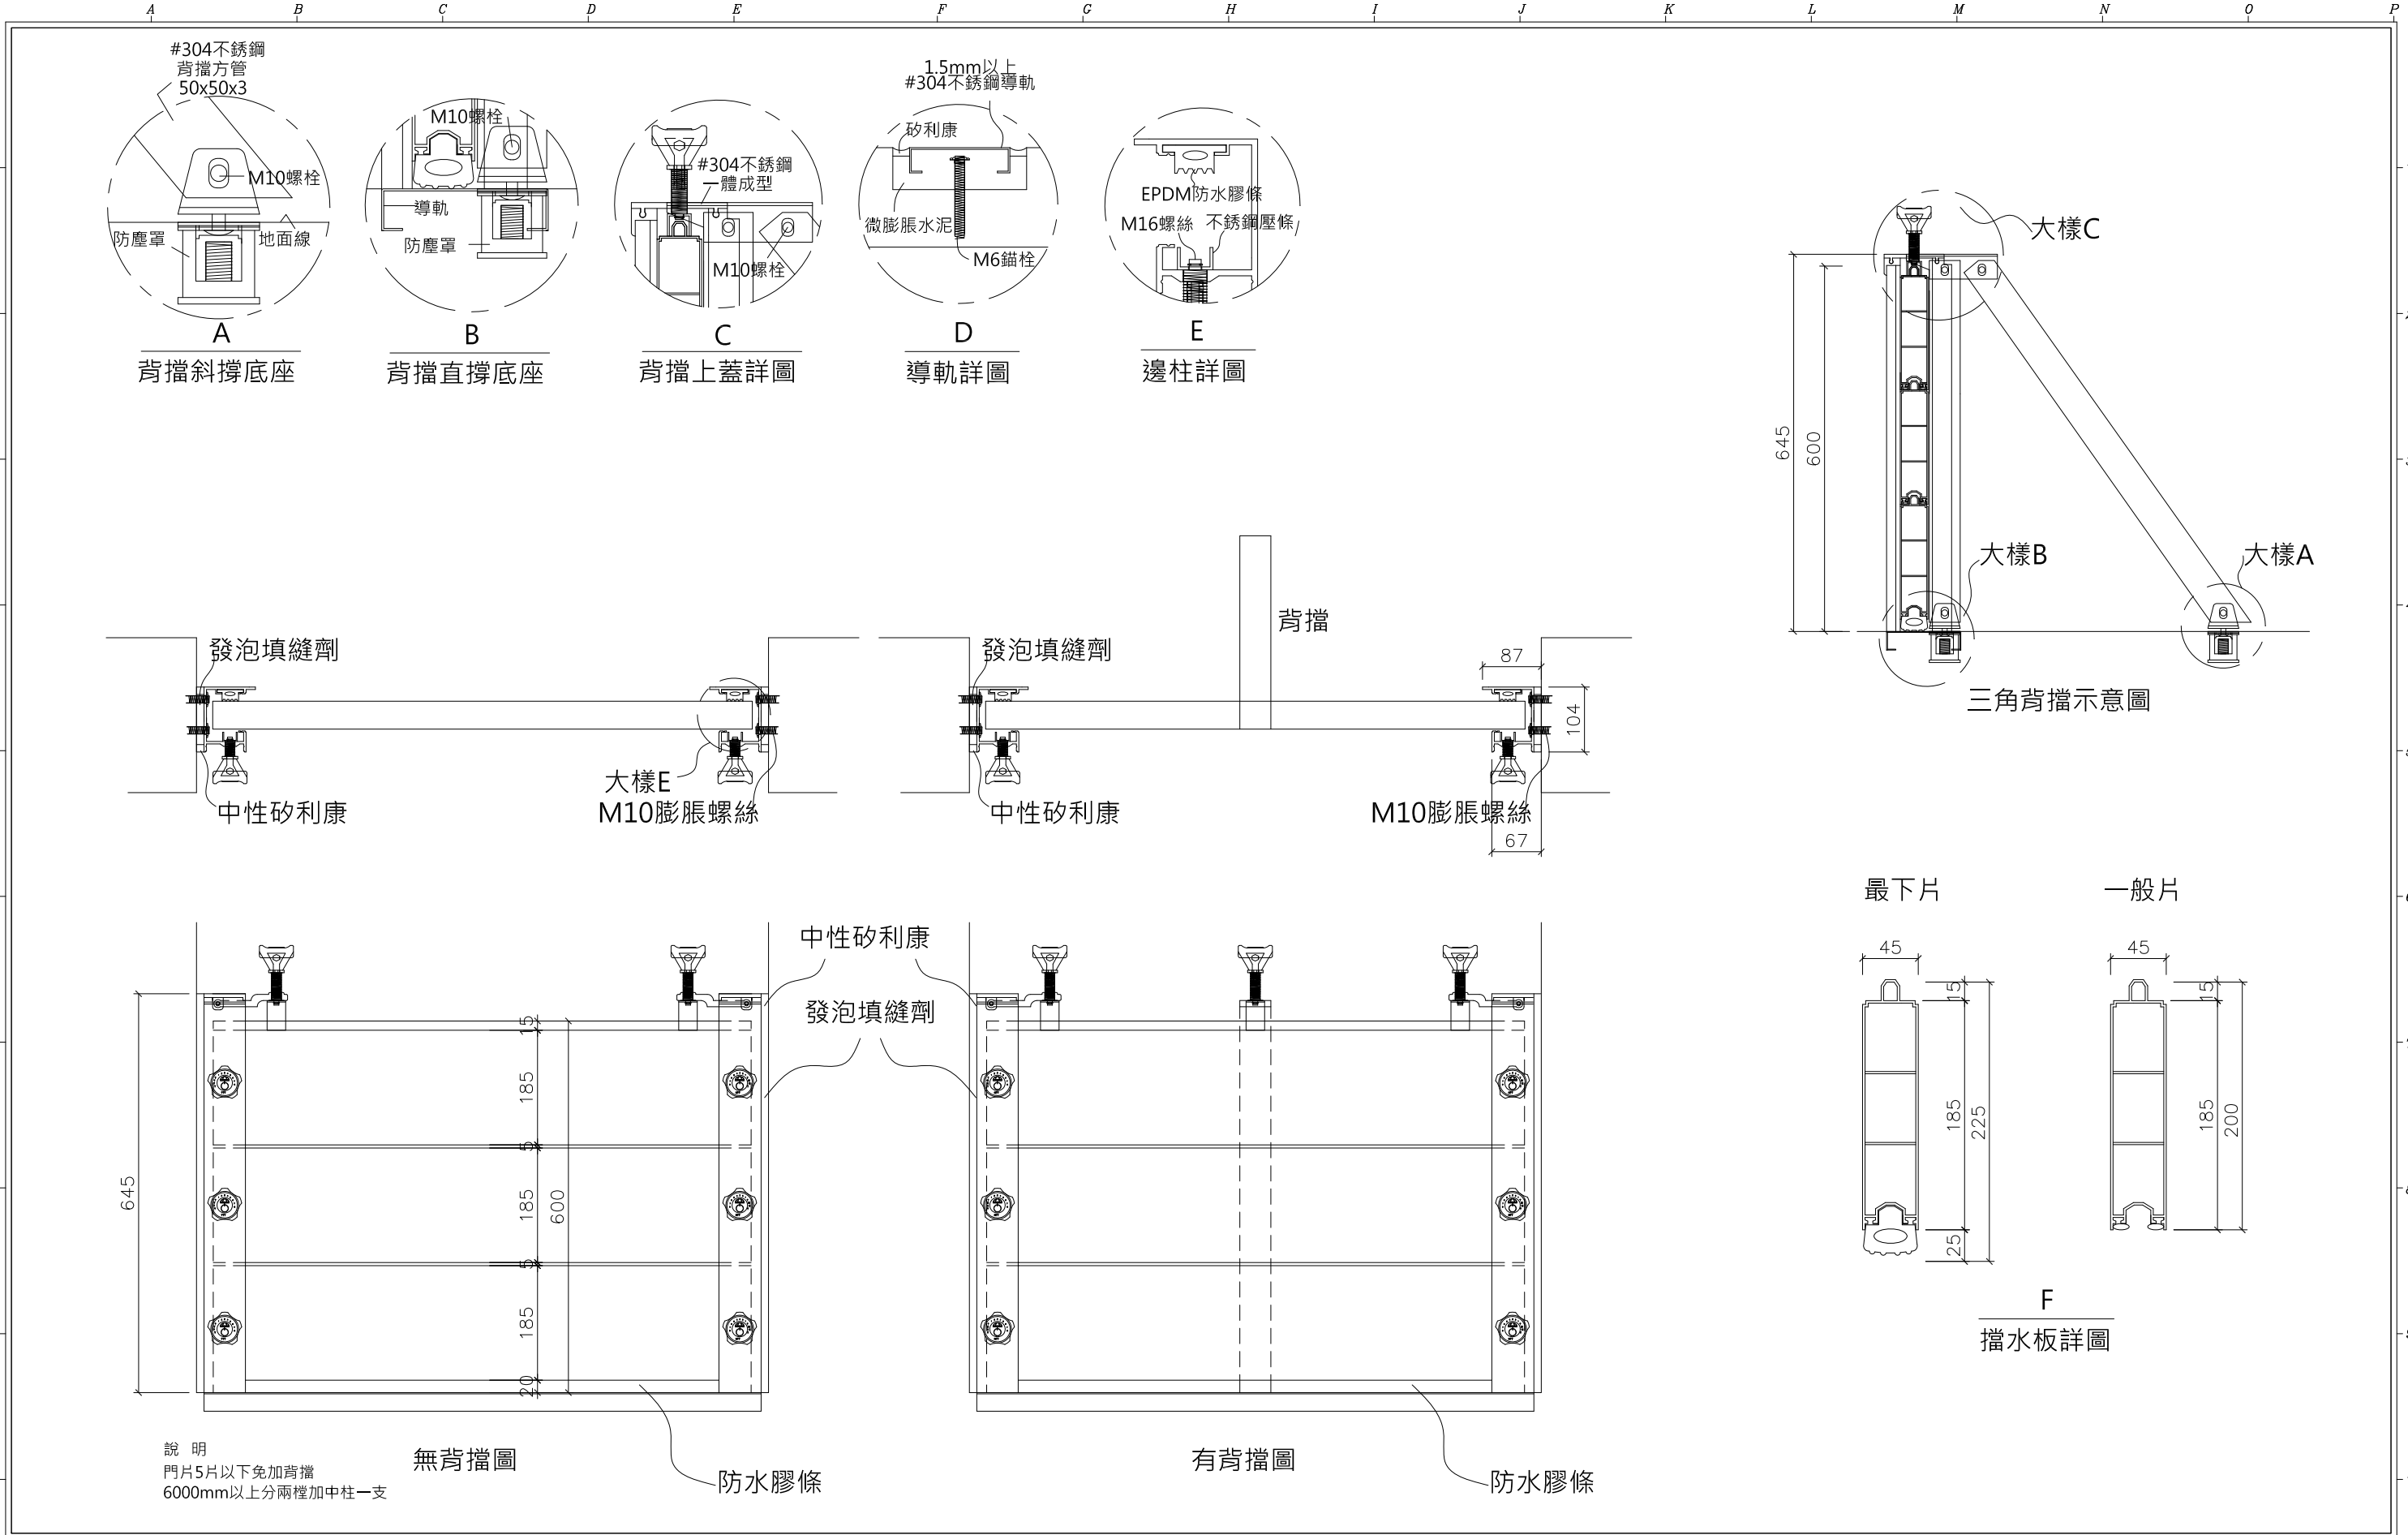

工 程 編 號			校正記錄		REVISION			OWNER			PROJECT TITLE			DRAWING DATE			CHECKED BY			APPROVED BY																											
— — —			1					ARCHITECT			NAME OF PRODUCT			鋁合金組合式3片擋水門			DRAWN BY																														
— — —			2					GENERAL CONTRACTOR			NAME OF DRAWING			立面圖、平斷面圖、立斷面圖			Edward																														
— — —			3														PERSON IN CHARGE						DATE																								
— — —								 力靈實業有限公司 新北市汐止區大同路一段337巷16弄32號 TEL:02-2642-5557. FAX:02-2643-0353.			QUANTITY			UNIT			SCALE			DRAWING NO																											
— — —														mm			1/10			2																											
A			B			C			D			E			F			G			H			I			J			K			L			M			N			O			P		

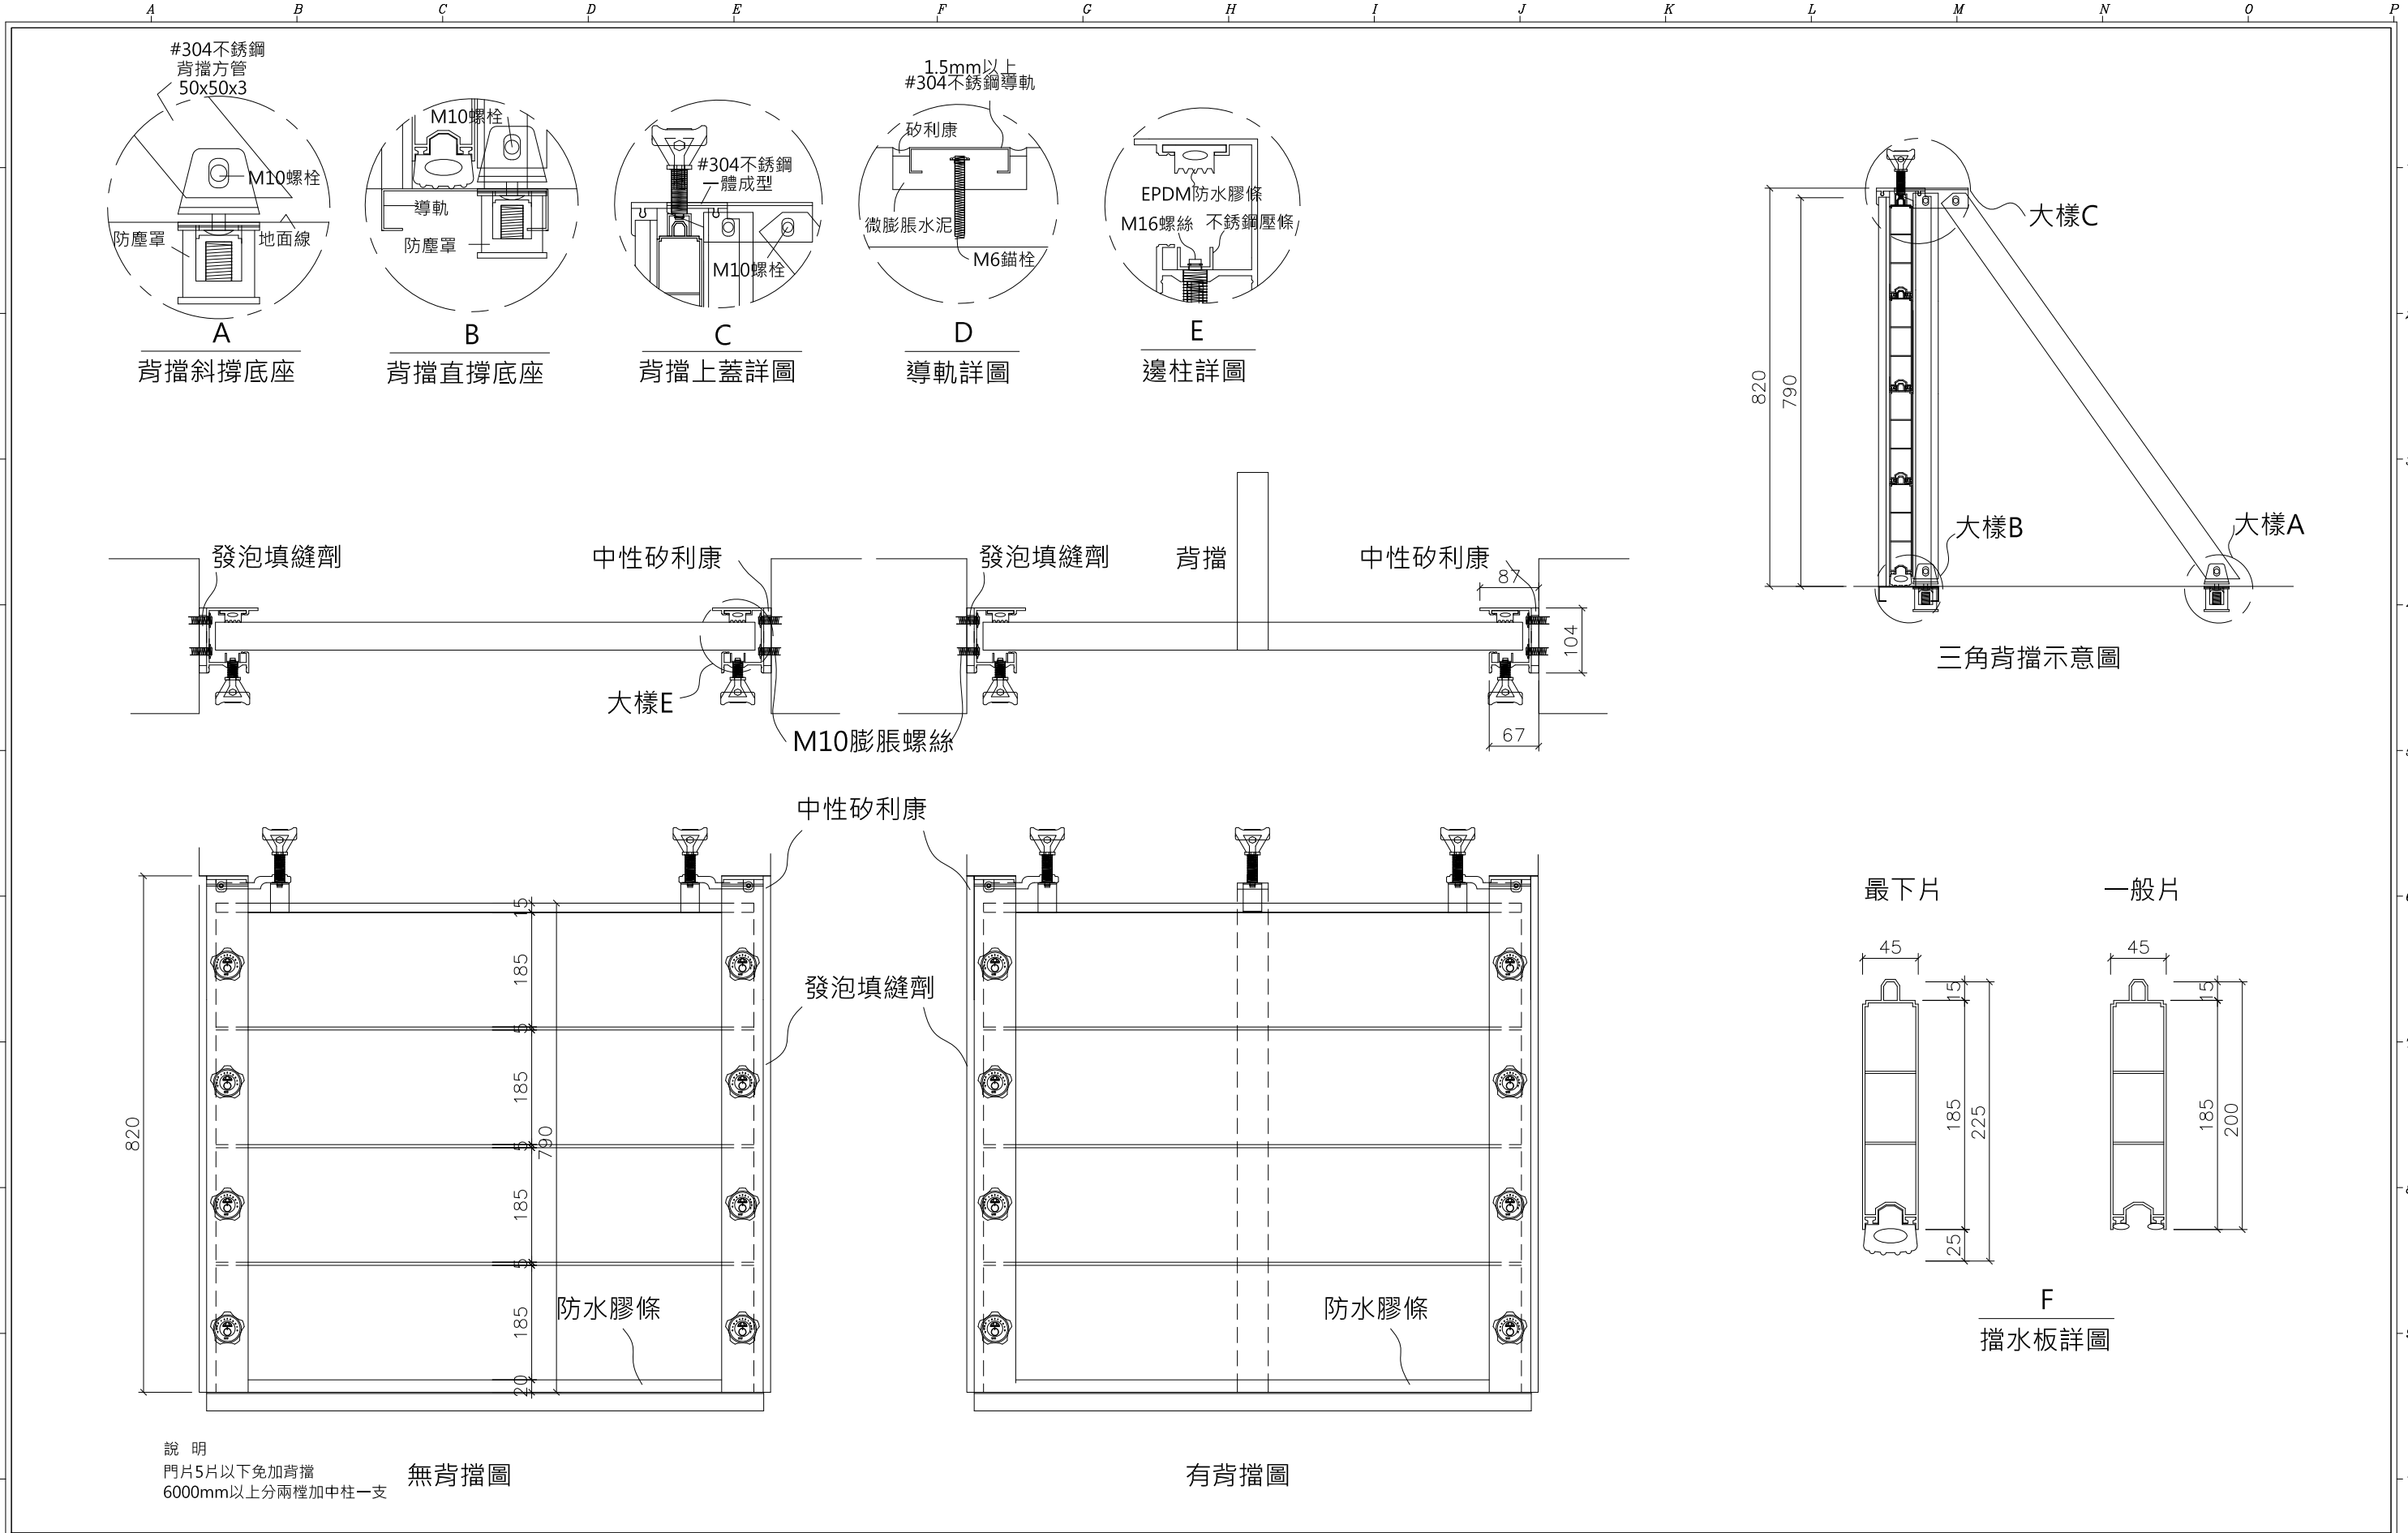


工 程 編 號			校正記錄		REVISION	OWNER			PROJECT TITLE			DRAWING DATE		CHECKED BY	APPROVED BY			
— — —			1			ARCHITECT			NAME OF PRODUCT 鋁合金組合式4片擋水門			2015.07.01						
— — —			2			GENERAL CONTRACTOR			NAME OF DRAWING 立面圖、平斷面圖、立斷面圖			DRAWN BY Edward						
— — —			3									PERSON IN CHARGE						
— — —									 力霆實業有限公司 新北市汐止區大同路一段337巷16弄32號 TEL:02-2642-5557. FAX:02-2643-0353.			QUANTITY	UNIT	SCALE	DRAWING NO			
— — —													mm	1/10	3			
A			B		C	D	E	F	G	H	I	J	K	L	M	N	O	P



力霆實業有限公司

新北市汐止區大同路一段337巷16弄32號
TEL:02-2642-5557. FAX:02-2643-0353.

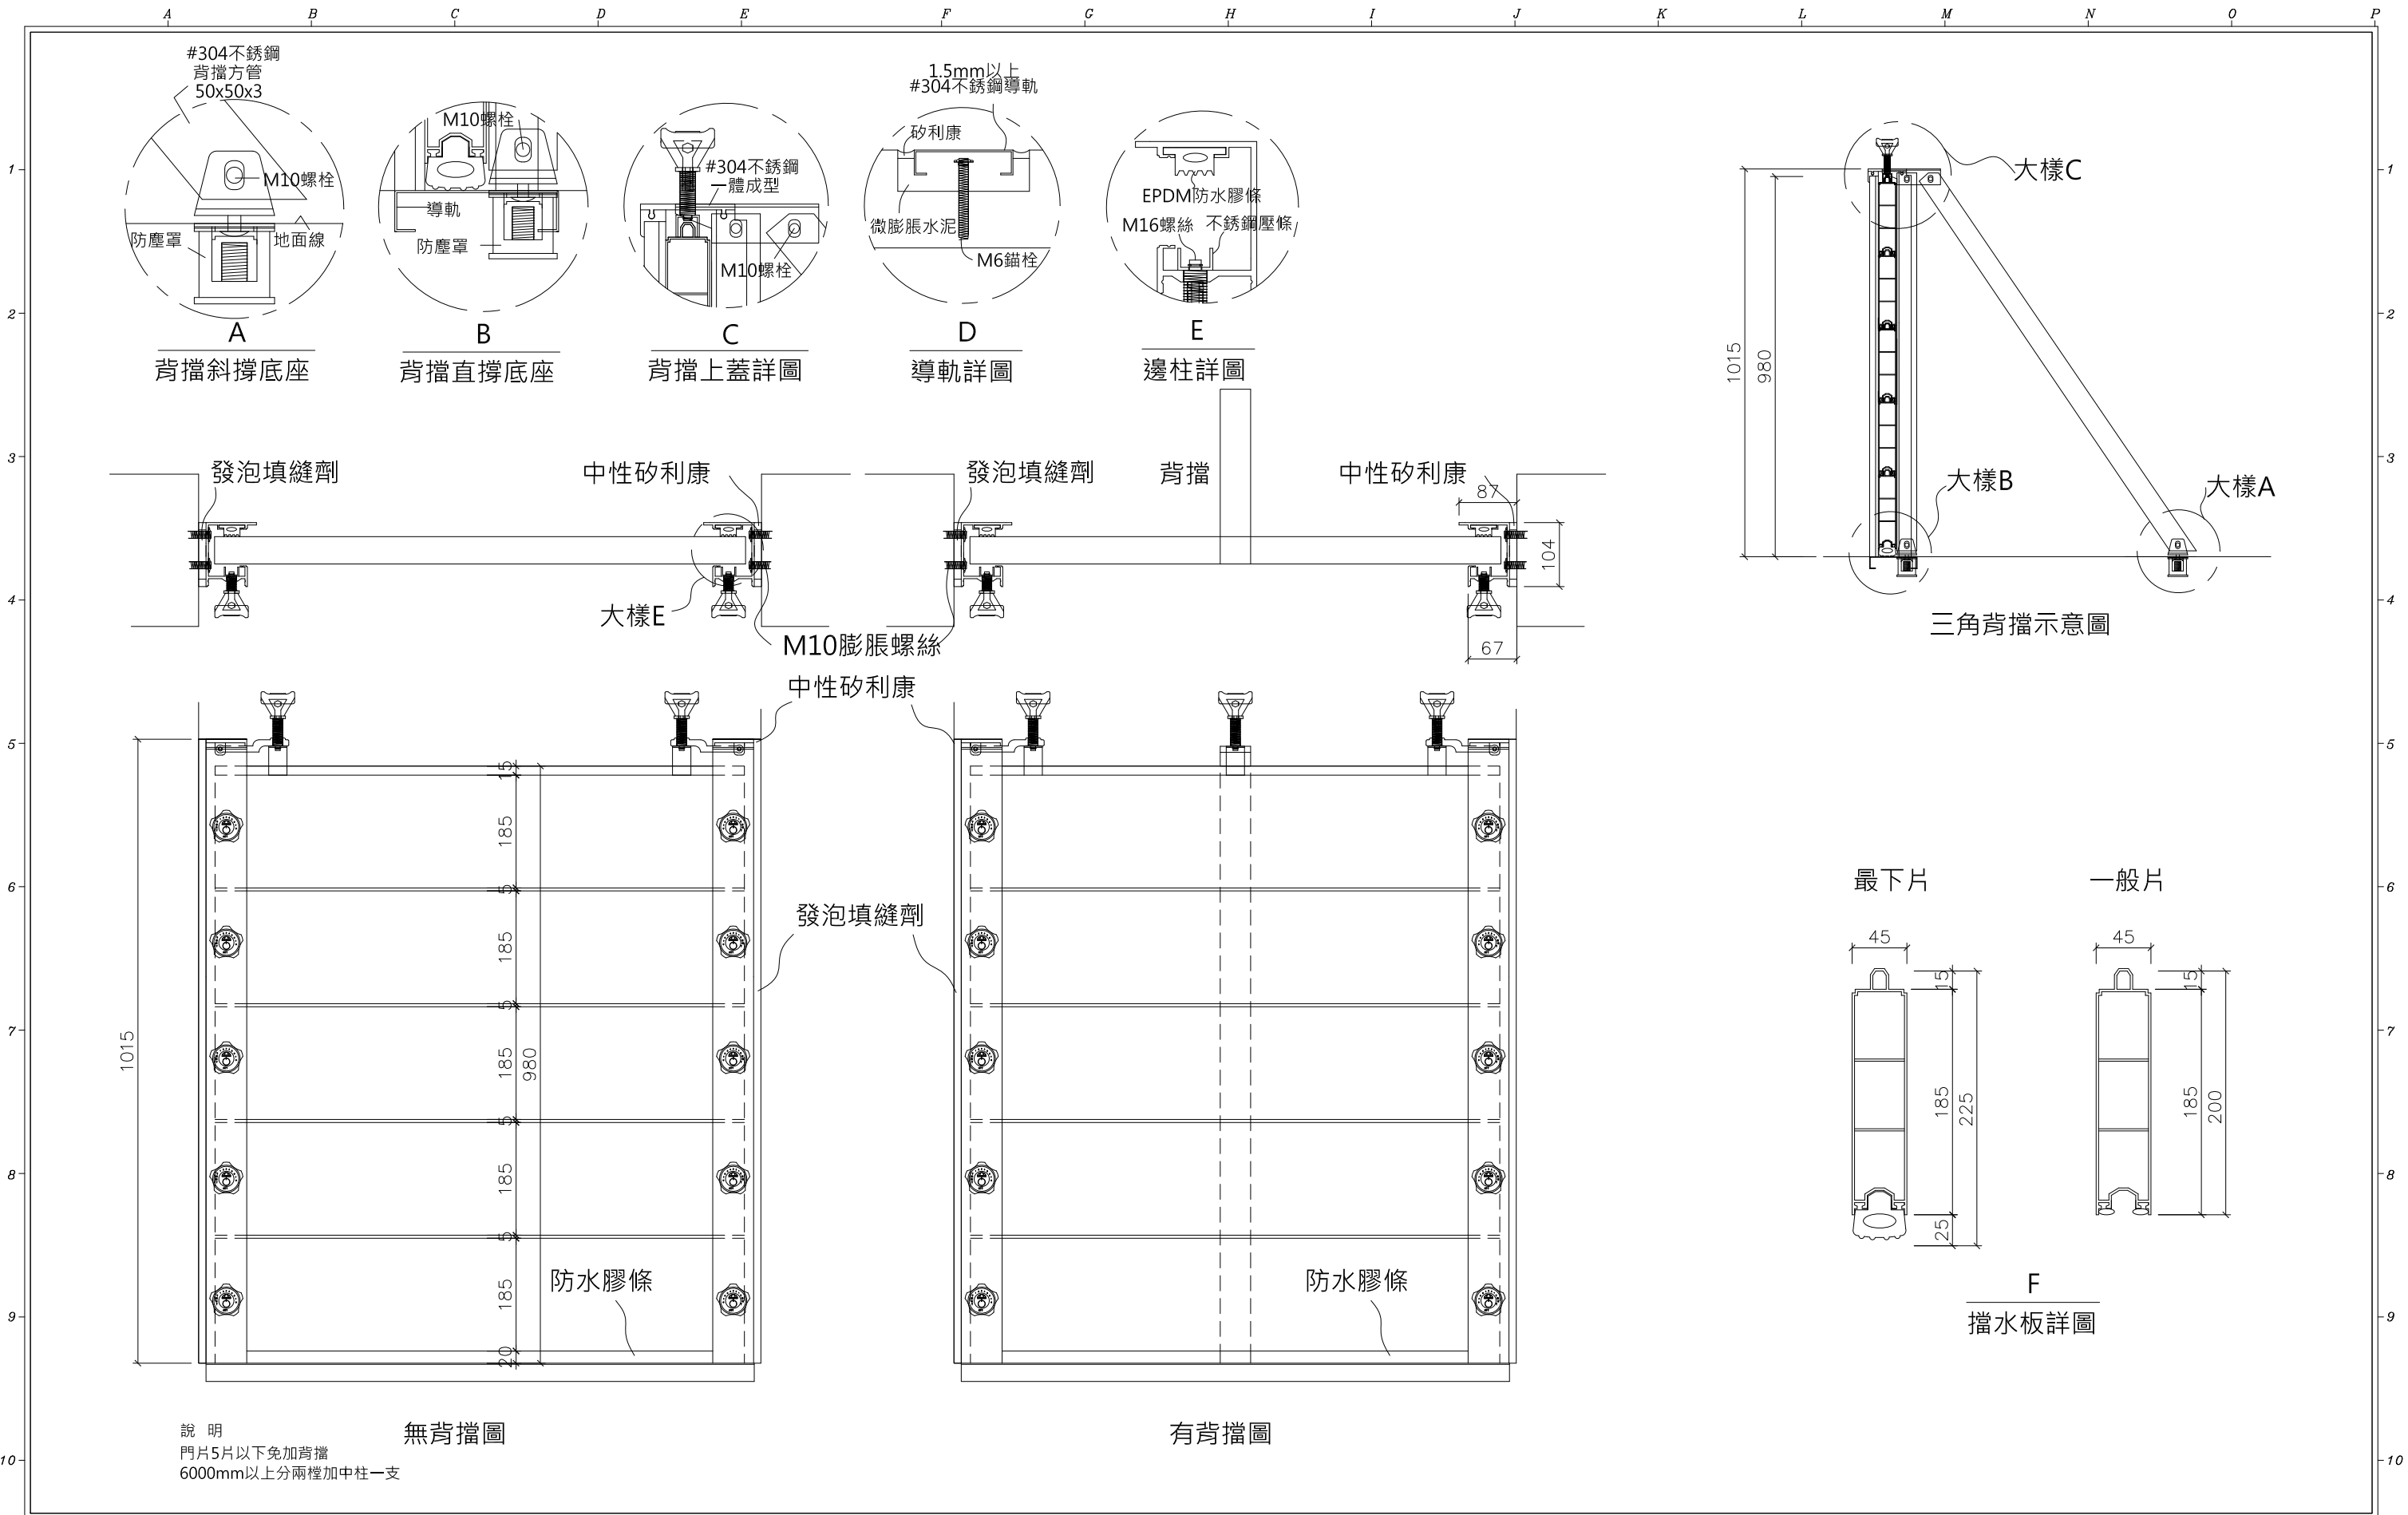


11	工 程 編 號			校正記錄 REVISION							OWNER			PROJECT TITLE -			DRAWING DATE 2015.07.01		CHECKED BY	APPROVED BY							
	— — —			1			ARCHITECT							NAME OF PRODUCT 鋁合金組合式5片擋水門			DRAWN BY Edward										
	— — —			2			GENERAL CONTRACTOR							NAME OF DRAWING 立面圖、平斷面圖、立斷面圖			PERSON IN CHARGE		DATE								
	— — —			3																							
	— — —																										
A			B C D E F G							H I J K L M			N	O	P												
																		力 霆 實 業 有 限 公 司			新北市汐止區大同路一段337巷16弄32號			QUANTITY	UNIT mm	SCALE 1/10	DRAWING NO 4
																			TEL:02-2642-5557. FAX:02-2643-0353.								



力霆實業有限公司

新北市汐止區大同路一段337巷16弄32號
TEL:02-2642-5557. FAX:02-2643-0353.

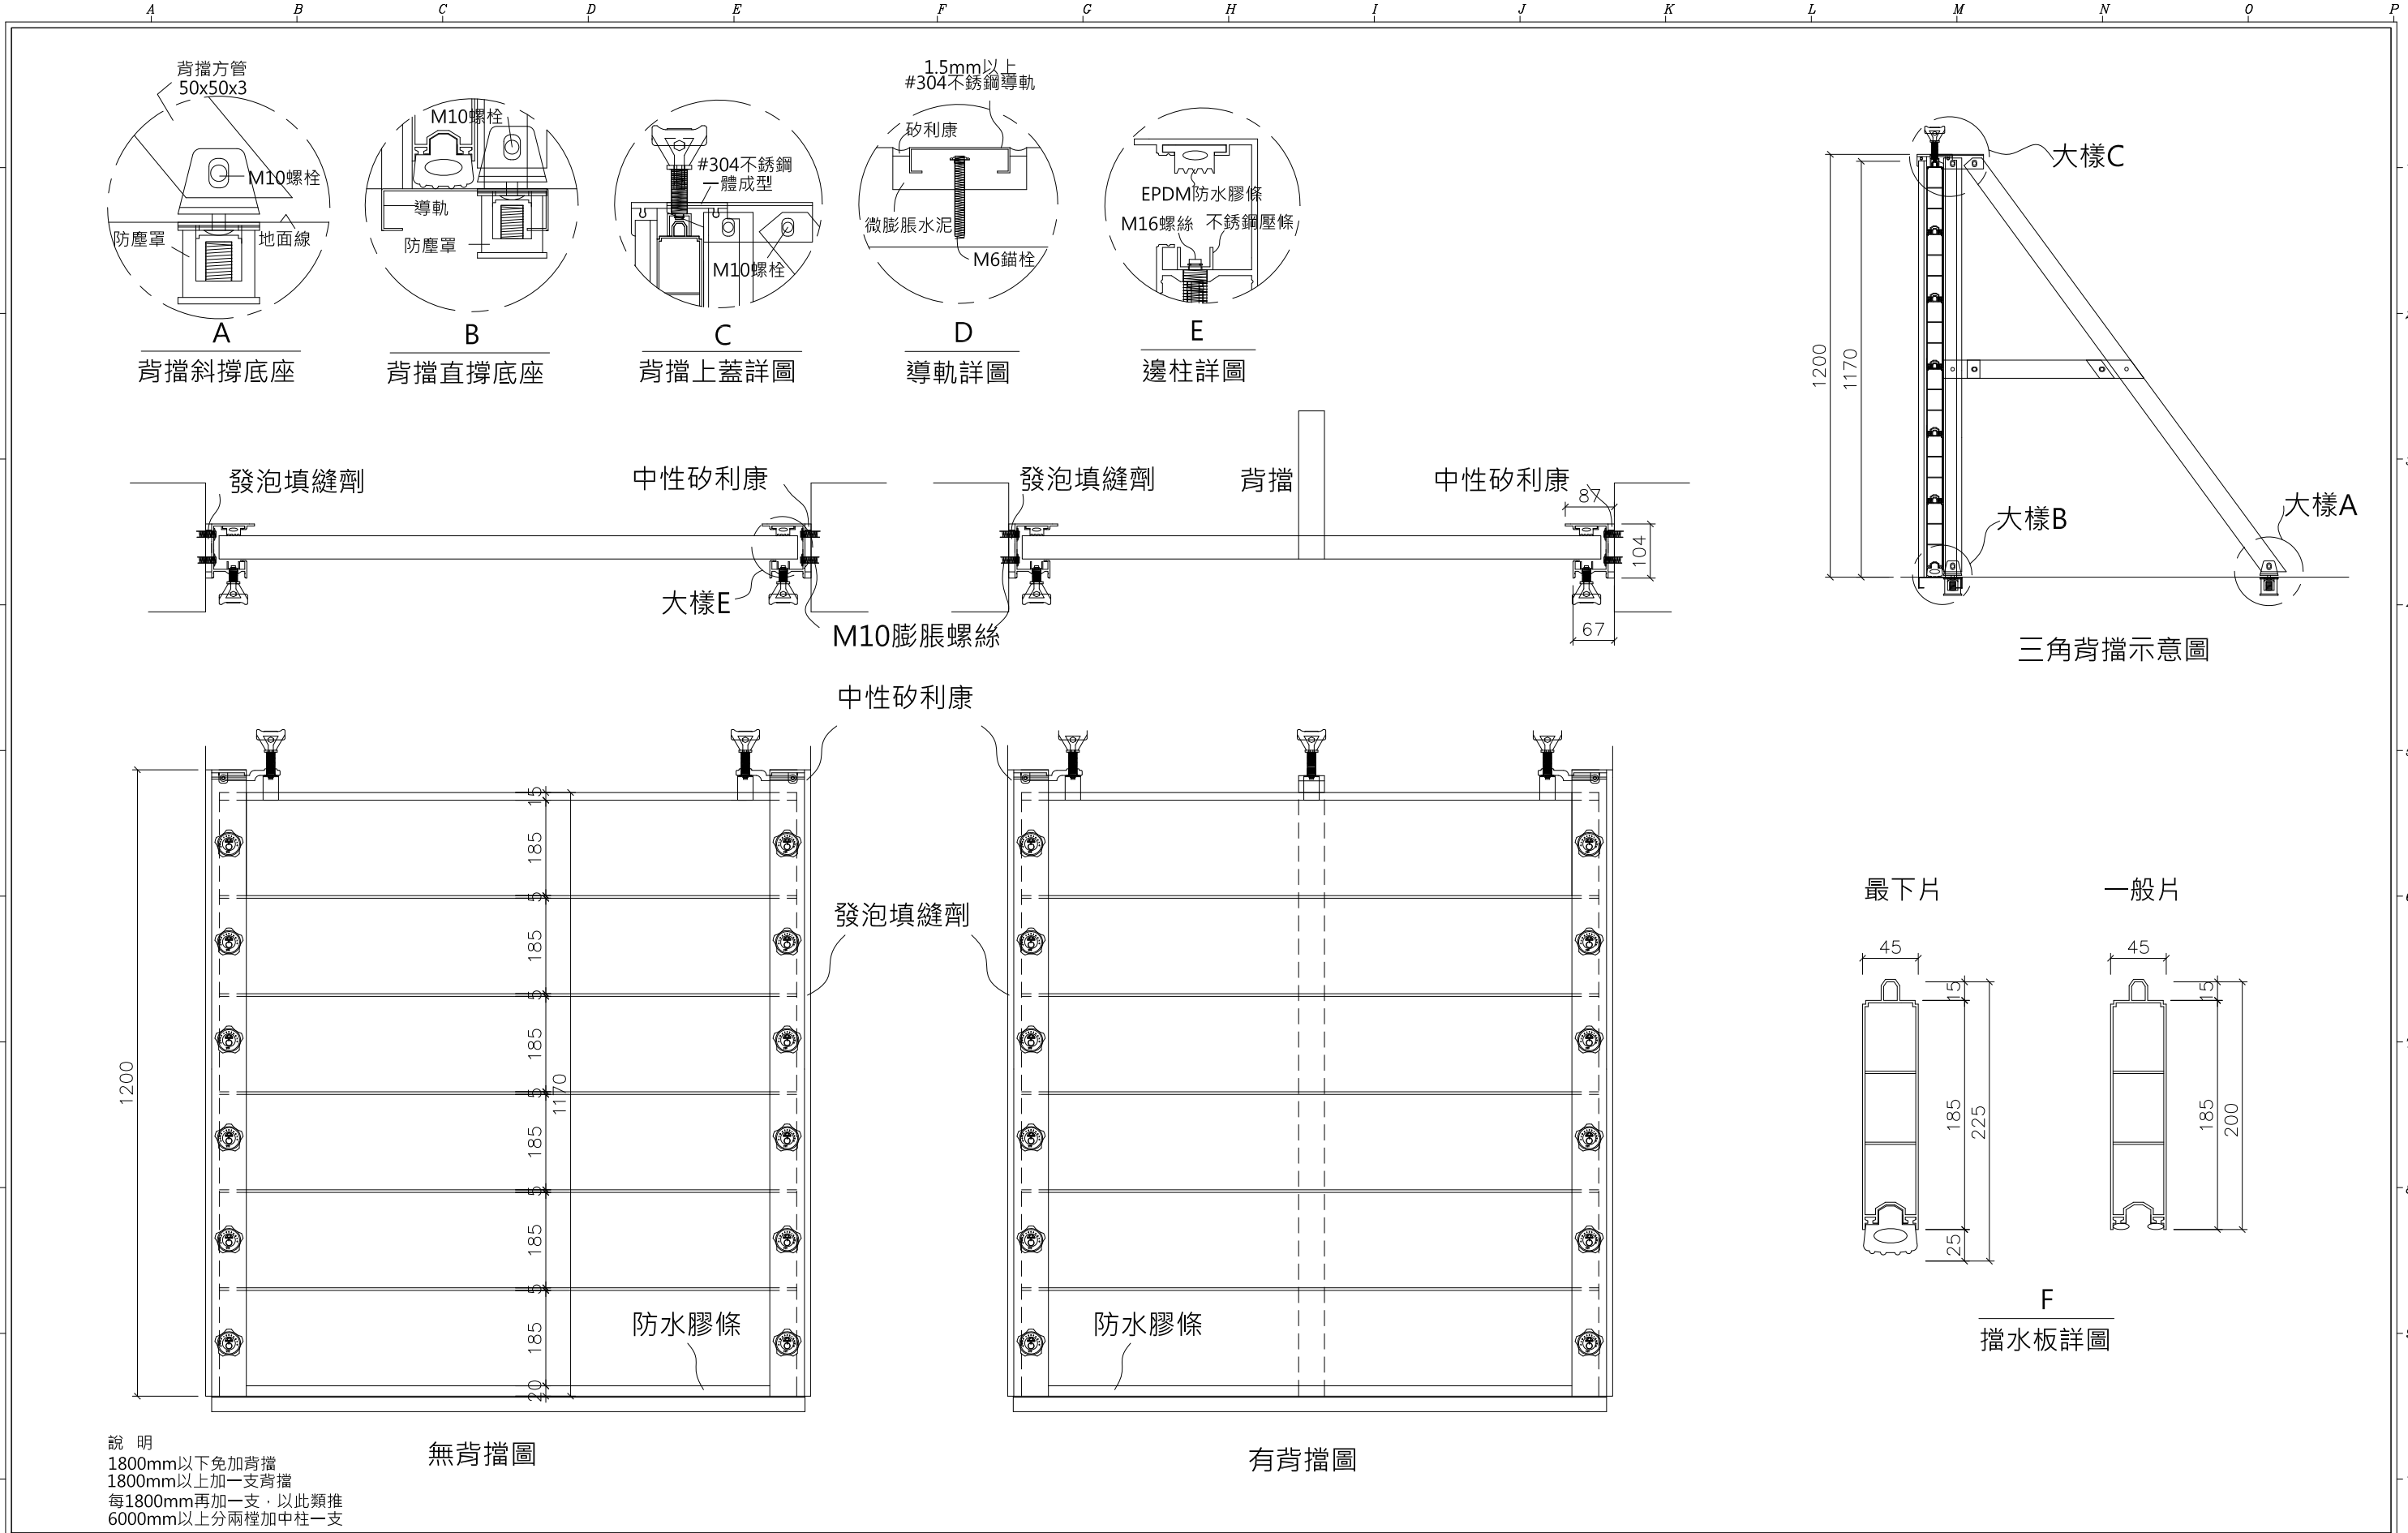


工程編號			校正記錄			REVISION			OWNER			PROJECT TITLE			DRAWING DATE			CHECKED BY			APPROVED BY		
— — —			1						ARCHITECT			NAME OF PRODUCT			2015.07.01								
— — —			2						GENERAL CONTRACTOR			NAME OF DRAWING			DRAWN BY								
— — —			3									立面圖、平斷面圖、立斷面圖			Edward						DATE		
— — —															PERSON IN CHARGE								
															QUANTITY			SCALE			DRAWING NO		
																		1/12			5		
															mm								



力靈實業有限公司

新北市汐止區大同路一段337巷16弄32號
TEL:02-2642-5557. FAX:02-2643-0353.

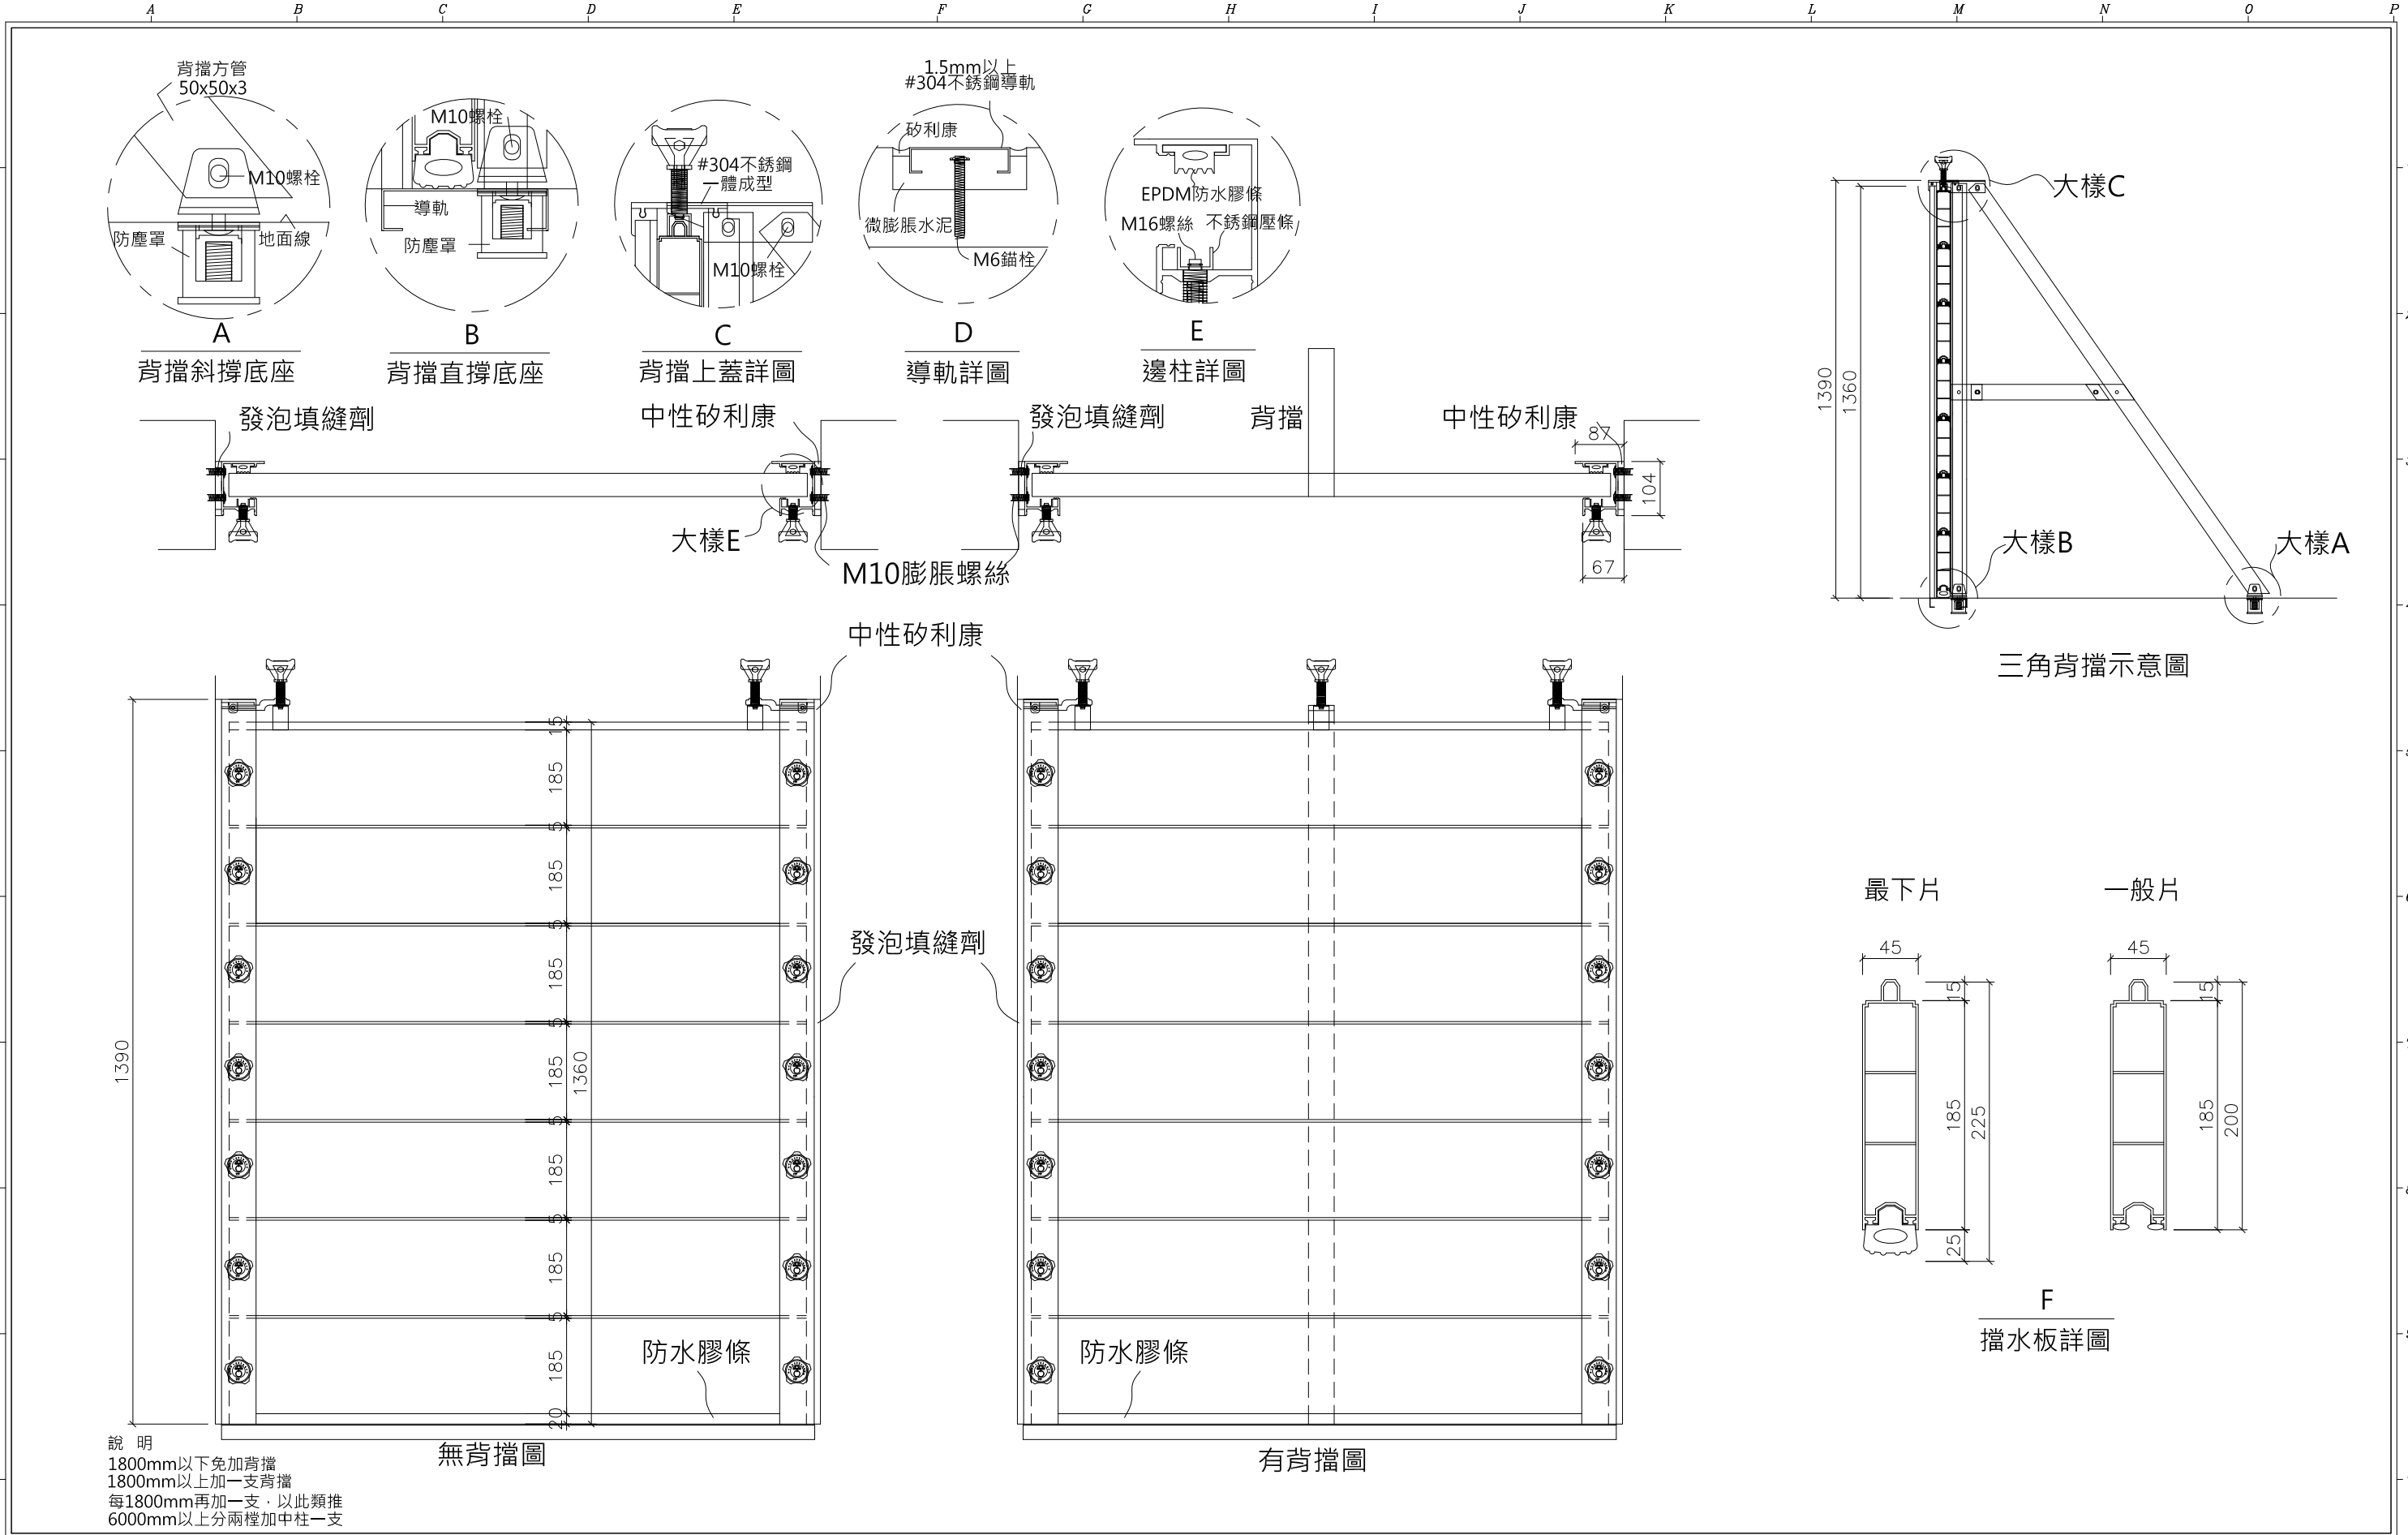


工程編號			校正記錄			REVISION			OWNER			PROJECT TITLE			DRAWING DATE			CHECKED BY			APPROVED BY		
— — —			1						ARCHITECT			NAME OF PRODUCT			2015.07.01								
— — —			2						GENERAL CONTRACTOR			鋁合金組合式7片擋水門			DRAWN BY								
— — —			3									NAME OF DRAWING			Edward								
— — —												立面圖、平斷面圖、立斷面圖			PERSON IN CHARGE						DATE		
— — —															QUANTITY			SCALE			DRAWING NO		
																		1/12			6		
															mm								




力霆實業有限公司

新北市汐止區大同路一段337巷16弄32號
TEL:02-2642-5557. FAX:02-2643-0353.

工 程 編 號	校正記錄						OWNER	PROJECT TITLE			DRAWING DATE	CHECKED BY	APPROVED BY			
— — —	1						ARCHITECT	NAME OF PRODUCT 鋁合金組合式8片擋水門			2015.07.01					
— — —	2						GENERAL CONTRACTOR	NAME OF DRAWING 立面圖、平斷面圖、立斷面圖			DRAWN BY Edward					
— — —	3									PERSON IN CHARGE	DATE					
— — —							 力霆實業有限公司			新北市汐止區大同路一段337巷16弄32號			QUANTITY	UNIT	SCALE	DRAWING NO
— — —										TEL:02-2642-5557. FAX:02-2643-0353.				mm	1/15	7
A	B	C	D	E	F	G	H	I	J	K	L	M	N	O	P	


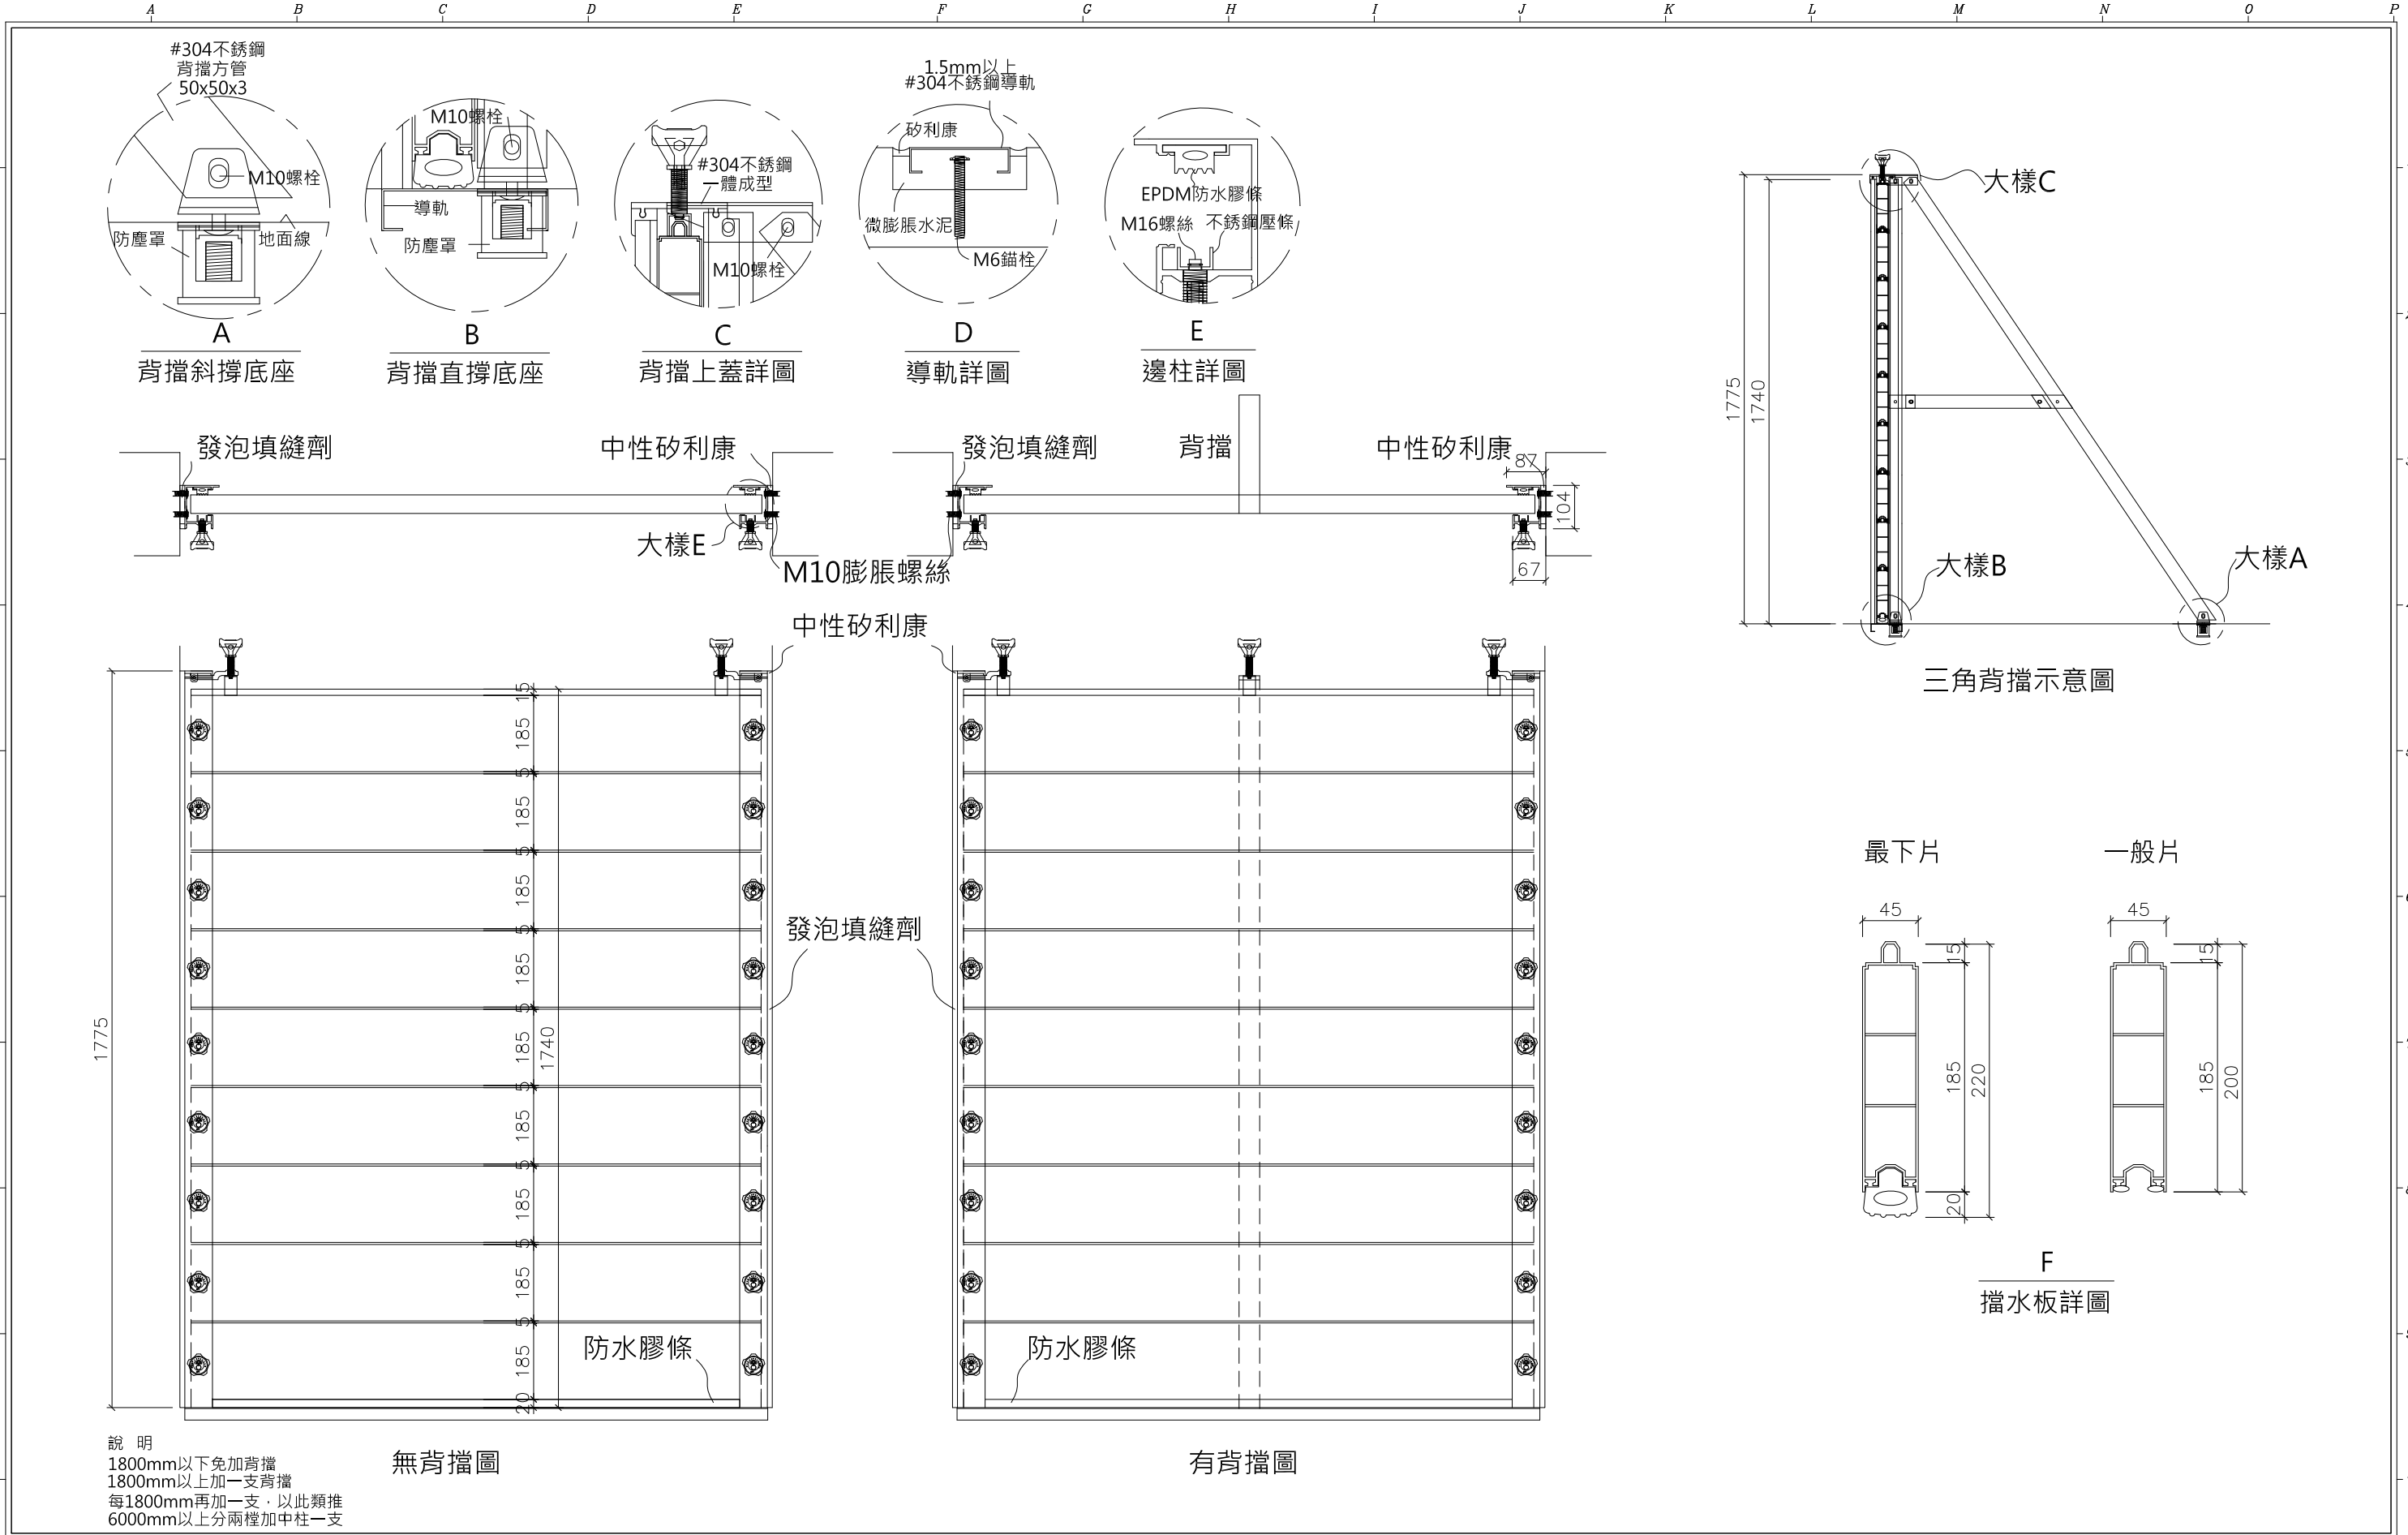


工程編號			校正記錄			REVISION			OWNER			PROJECT TITLE			DRAWING DATE			CHECKED BY			APPROVED BY		
— — —			1						ARCHITECT			NAME OF PRODUCT			2015.07.01								
— — —			2						GENERAL CONTRACTOR			NAME OF DRAWING			DRAWN BY								
— — —			3									立面圖、平斷面圖、立斷面圖			Edward			PERSON IN CHARGE			DATE		
— — —															QUANTITY			SCALE			DRAWING NO		
— — —															mm			1/15			8		

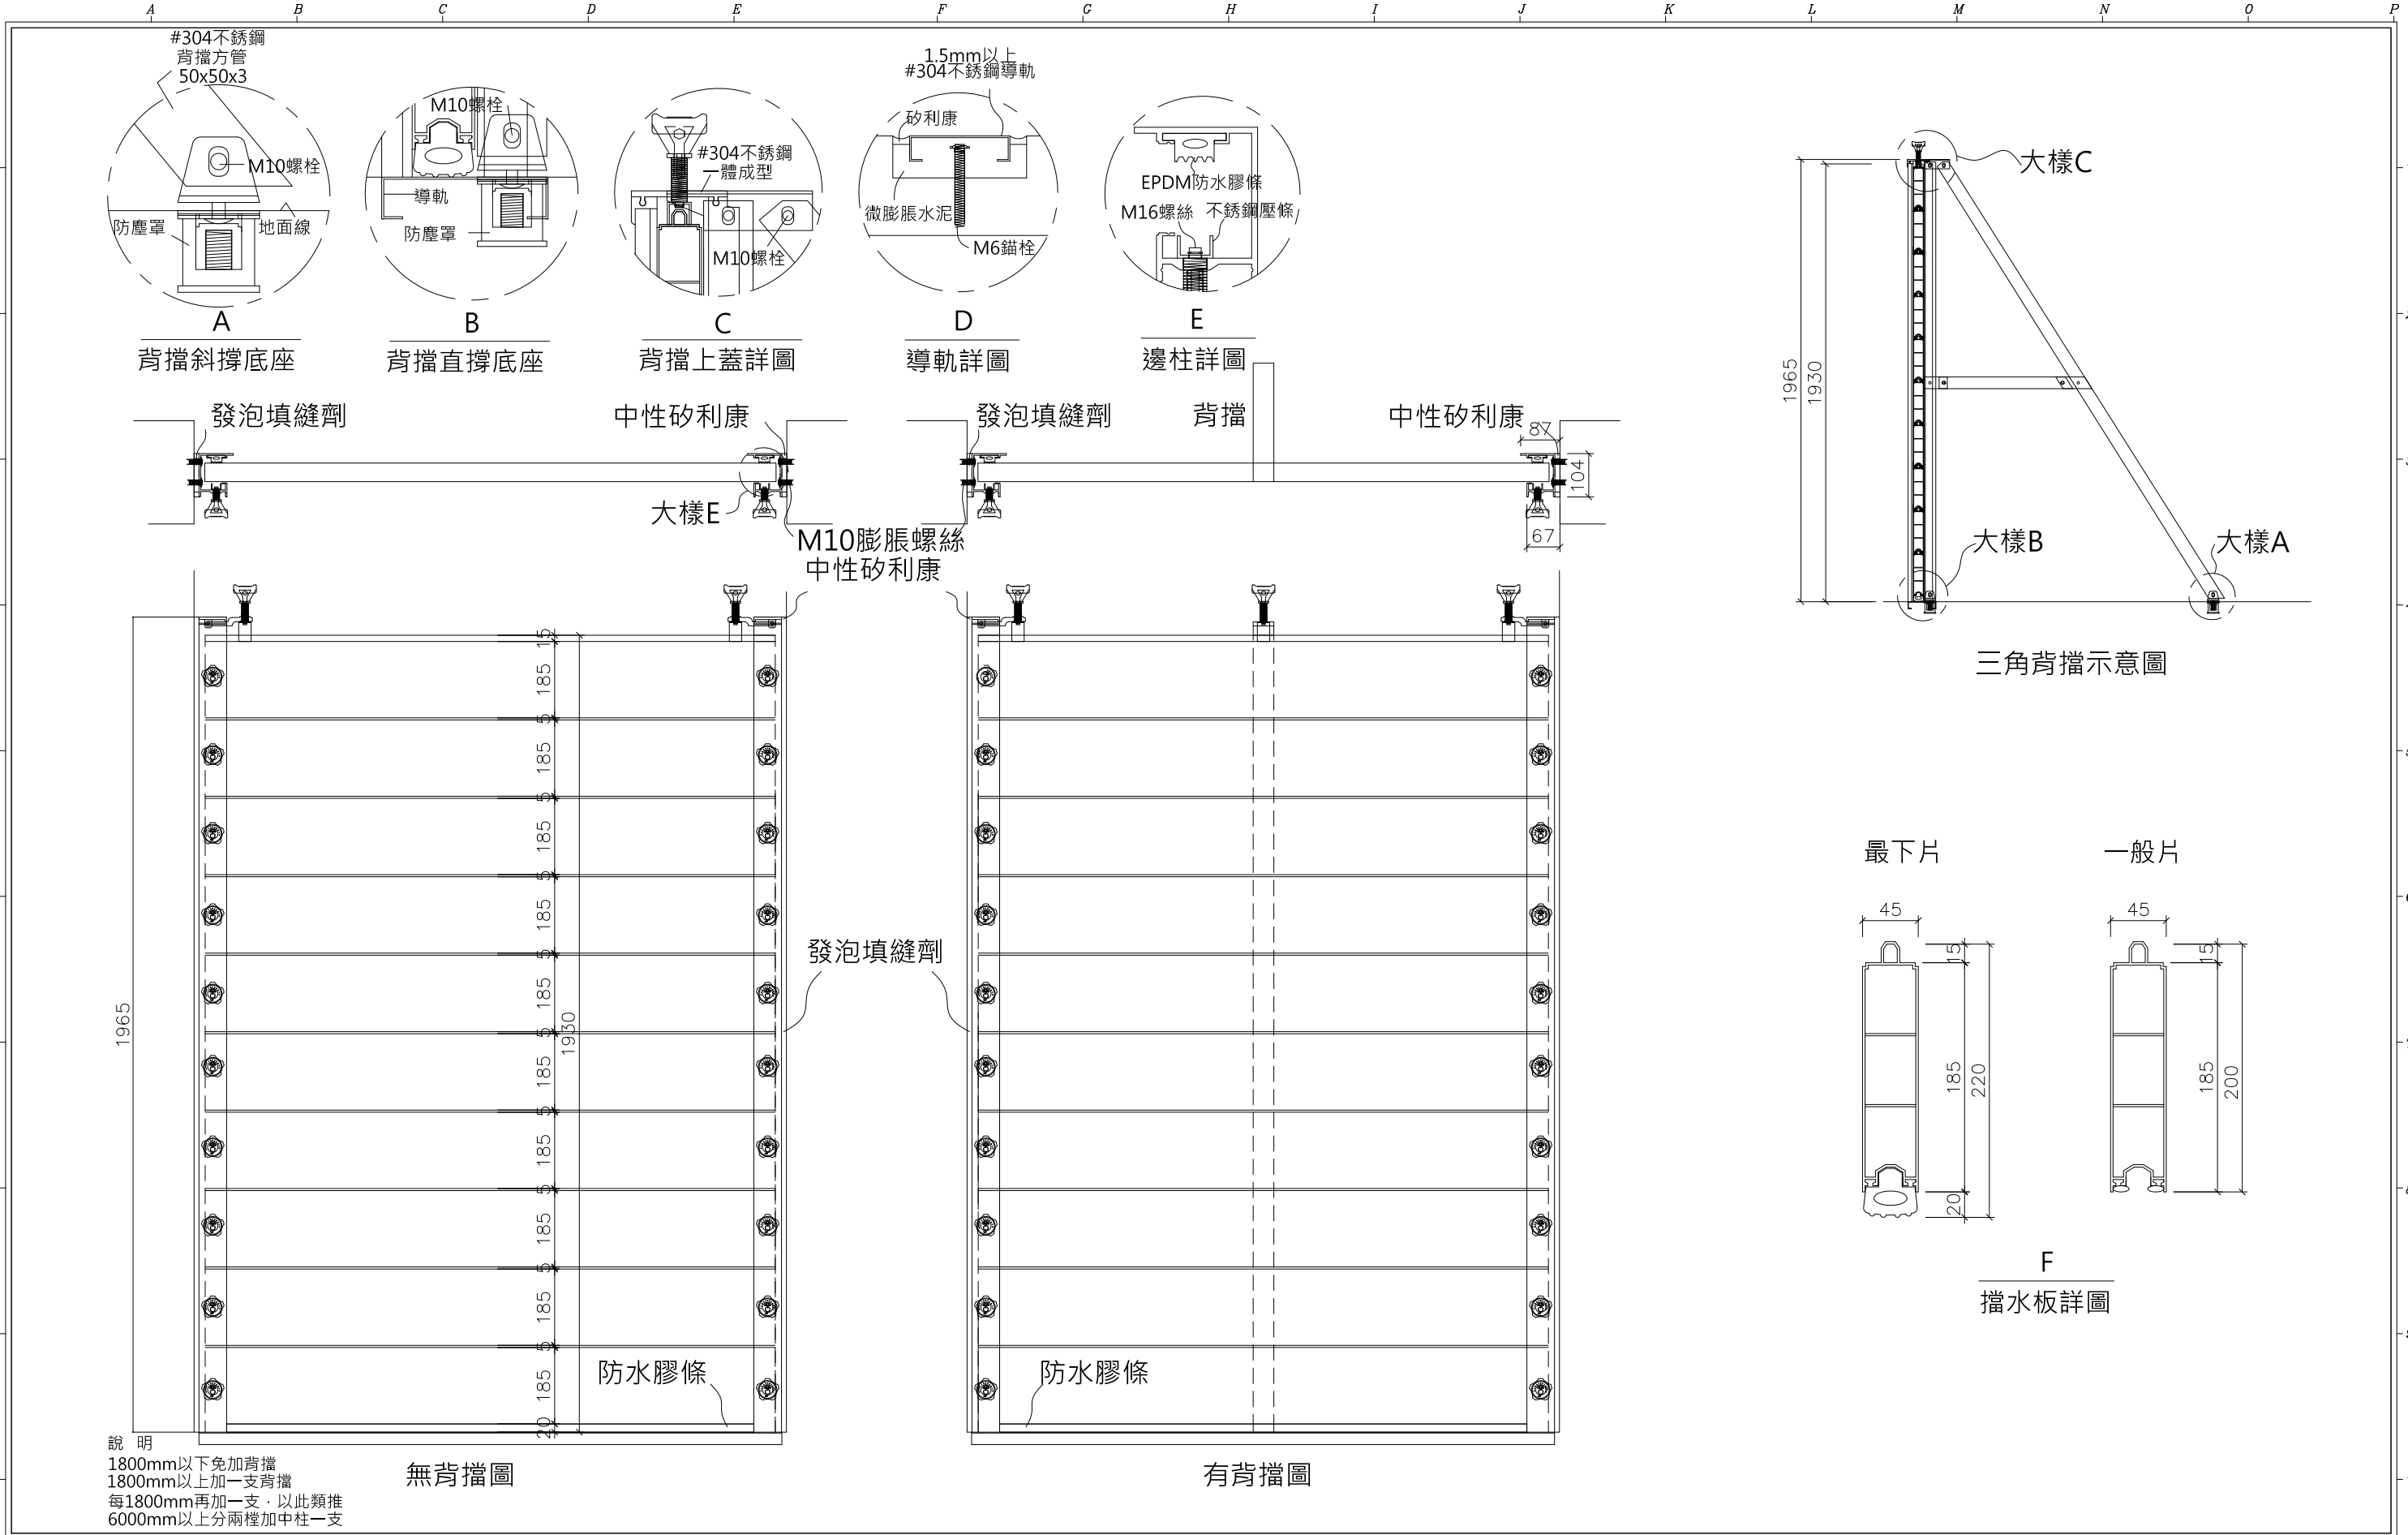

最下片

一般片

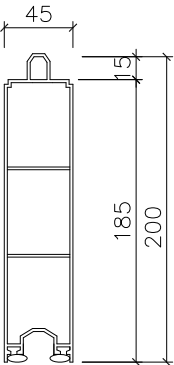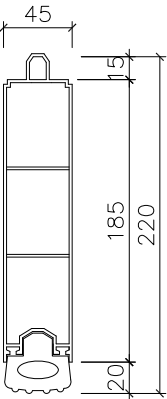

F

擋水板詳圖

說明
1800mm以下免加背擋
1800mm以上加一支背擋
每1800mm再加一支，以此類推
6000mm以上分兩檔加中柱一支

無背擋圖

有背擋圖

工 程 編 號			校正記錄		REVISION		OWNER		PROJECT TITLE		DRAWING DATE		CHECKED BY		APPROVED BY																																
— — —			1				ARCHITECT		NAME OF PRODUCT 鋁合金組合式10片擋水門		2015.07.01																																				
— — —			2				GENERAL CONTRACTOR		NAME OF DRAWING 立面圖、平斷面圖、立斷面圖		DRAWN BY Edward																																				
— — —			3								PERSON IN CHARGE		DATE																																		
— — —									 力霆實業有限公司 新北市汐止區大同路一段337巷16弄32號 TEL:02-2642-5557. FAX:02-2643-0353.		QUANTITY		UNIT		SCALE		DRAWING NO																														
— — —											mm		1/15		9																																
A			B			C			D			E			F			G			H			I			J			K			L			M			N			O			P		



力靈實業有限公司

新北市汐止區大同路一段337巷16弄32號
TEL:02-2642-5557. FAX:02-2643-0353.